


#Project: 1151820WarrenCountyJJC\_Civil011 PRE-DRAWING  
Date: 2/20/2019 10:41 AM

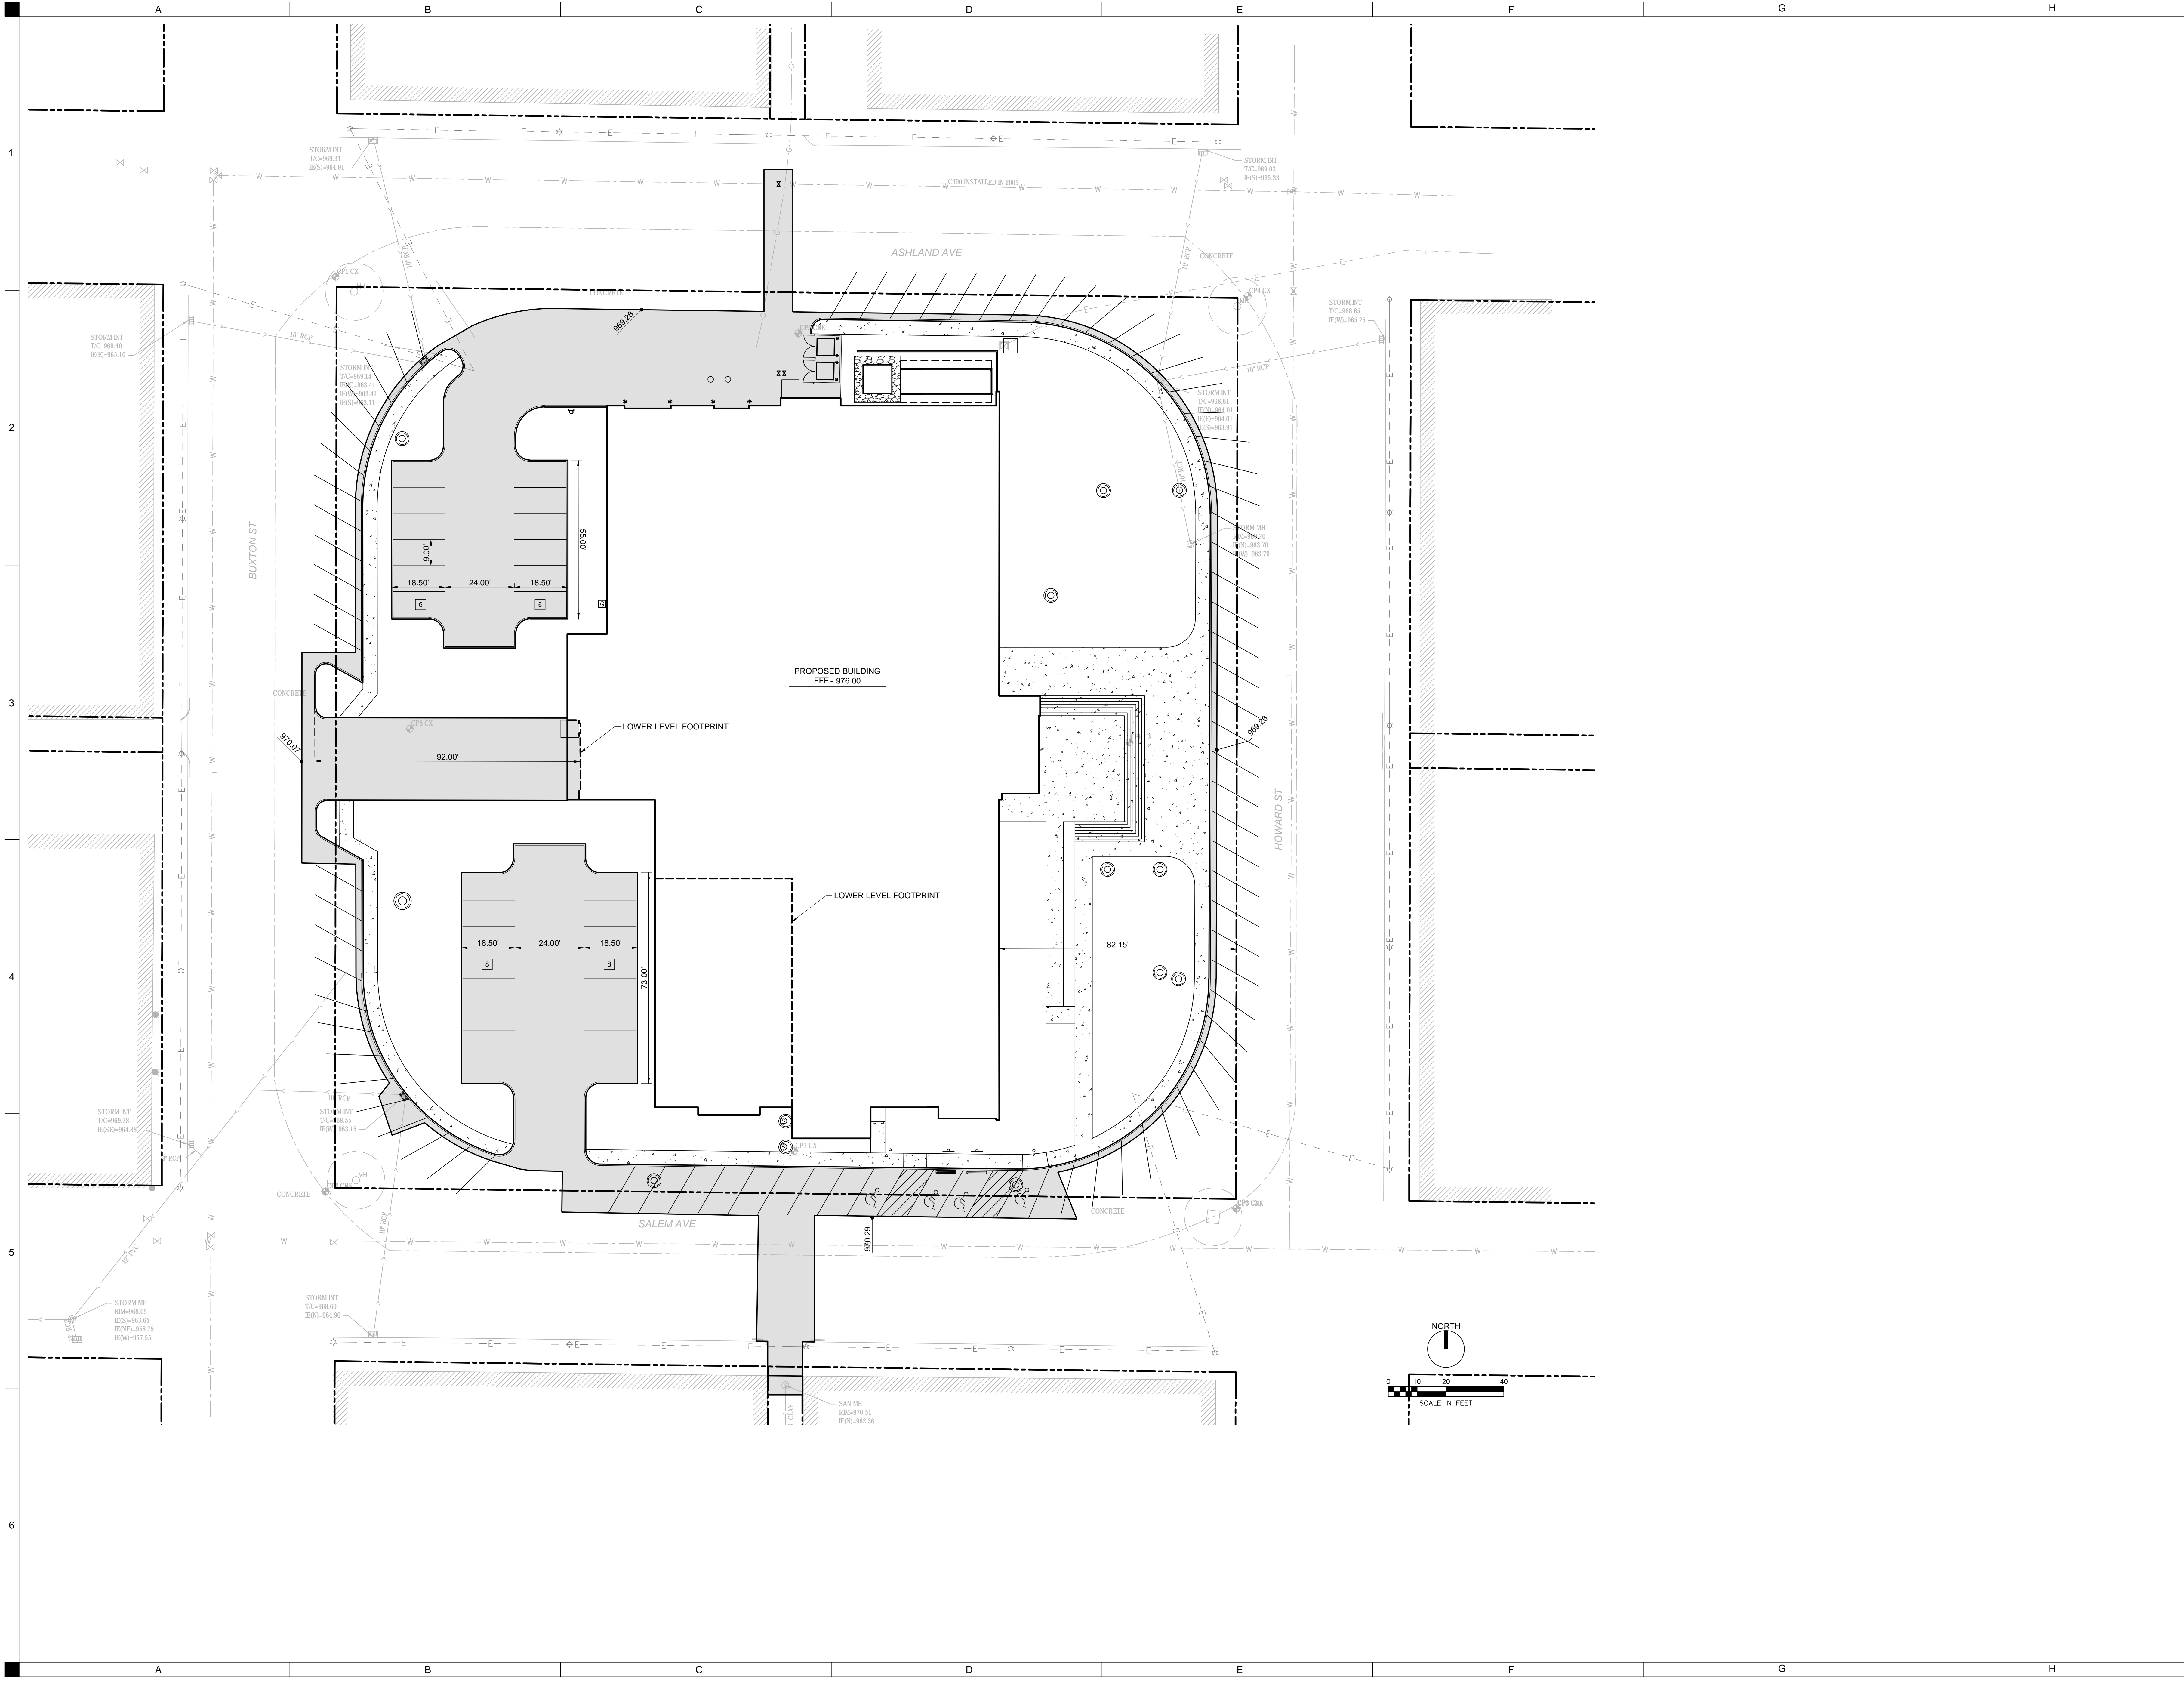

SITE PLAN

DRAWN: JAC  
APPROVED: CRB  
ISSUED FOR: REVIEW  
DATE: 02/27/2019  
PROJECT NO: 418830  
FIELD BOOK: ...  
CLIENT NO: ...

PRELIMINARY  
- NOT FOR  
CONSTRUCTION

WARREN COUNTY JUSTICE CENTER

WARREN COUNTY  
115 N HOWARD ST, INDIANOLA, IA 50125

SHIVE-HATTERY  
ARCHITECTURE + ENGINEERING  
4125 Westown Pkwy, Suite 100 | West Des Moines, Iowa 50266  
515.223.8104 | www.shive-hattery.com  
Iowa | Illinois | Indiana

C101